




**PROPOSED STANDALONE UNIT 8 - OPTION 2**  
Unit 8 Options\_Retail Warehouse Park, Belgard Road, Tallaght

WILSON ARCHITECTURE




St Patricks Place, Wellington Road, Cork t: 021 4272070 f: 021 4272250 e: info@wilsonarchitecture.ie  
36 Pembroke Road Dublin 4 t: 01 9066391



© COPYRIGHT This drawing or design may not be reproduced without permission

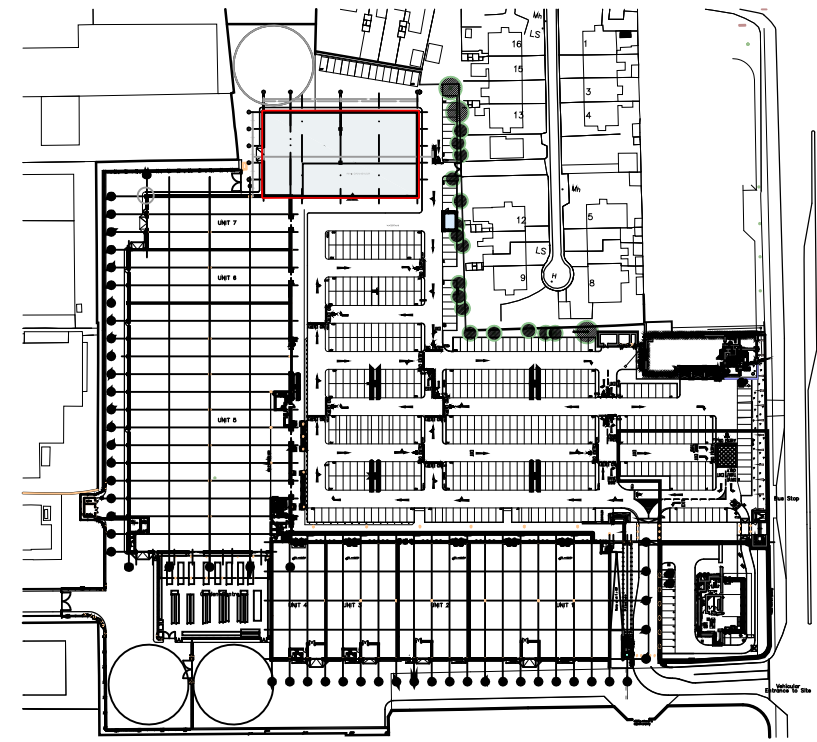

SITE PLAN SCALE 1:2500

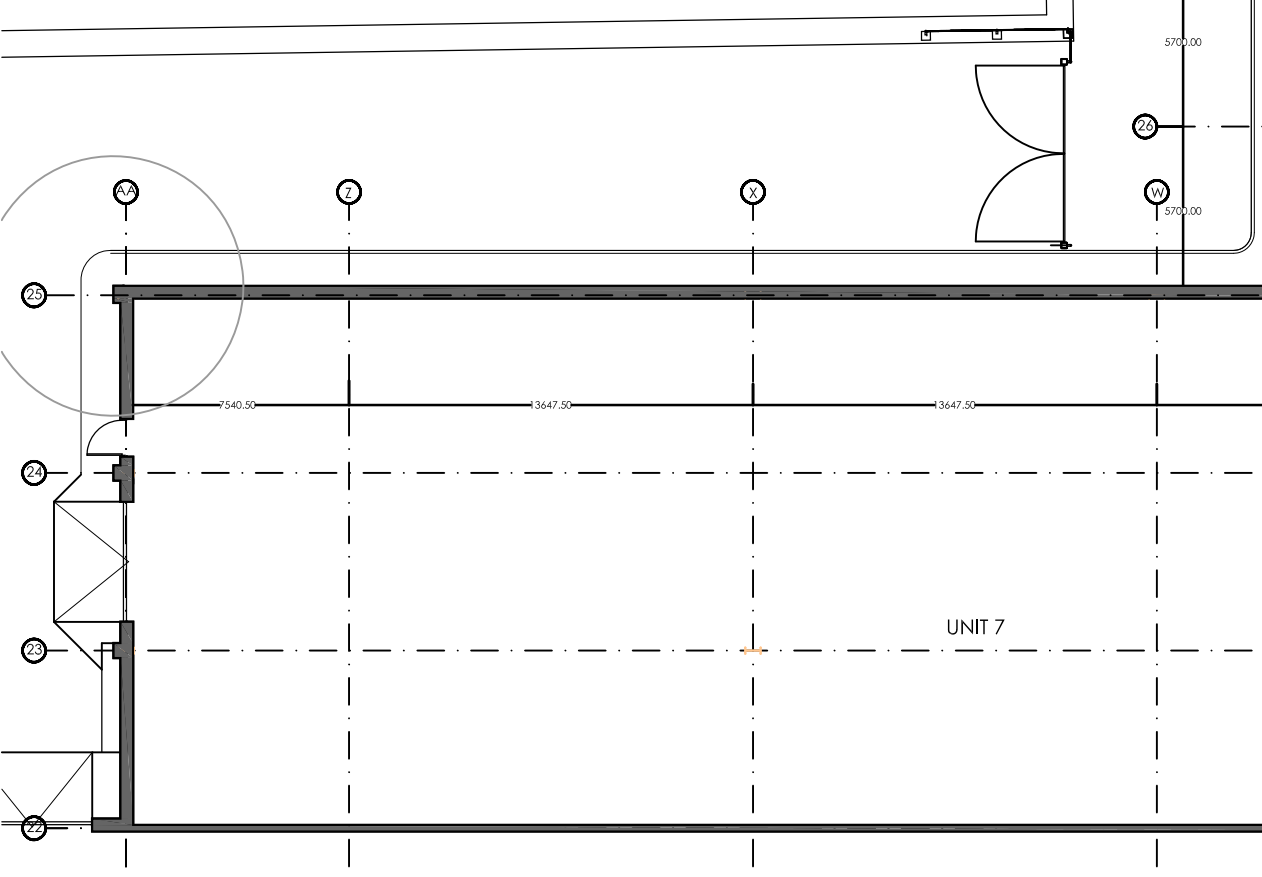


PROPOSED UNIT A & B LAYOUT - GROUND FLOOR PLAN  
SCALE 1:250

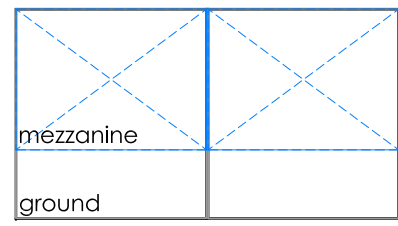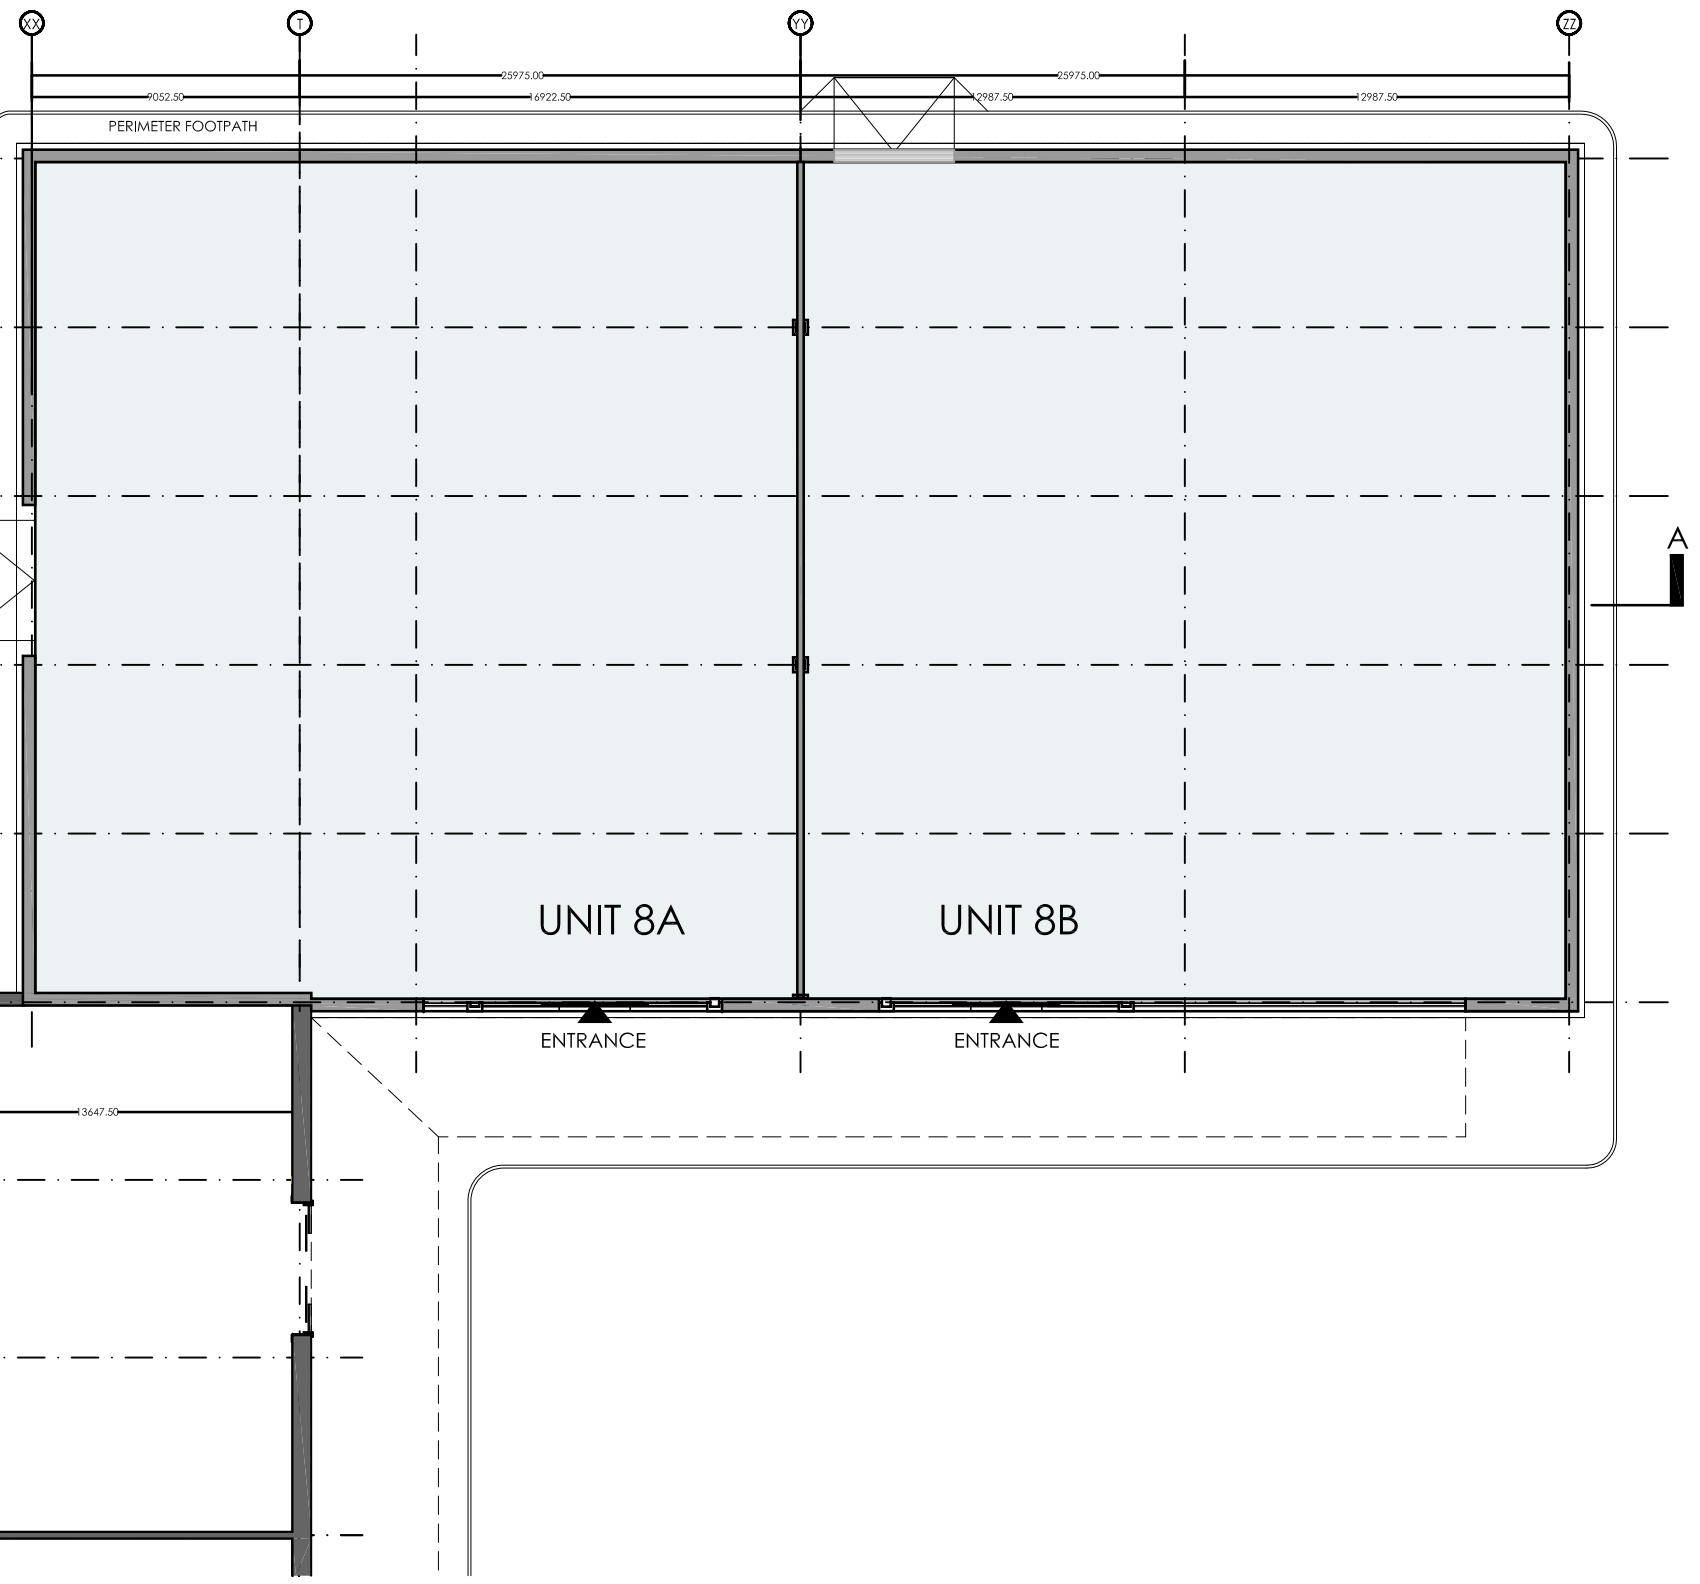


UNIT 8 A & B FLOOR AREAS

UNIT A	
GROUND FLOOR	:7,835 sqft / 728m <sup>2</sup>
MEZZANINE FLOOR	:5,275 sqft / 490m <sup>2</sup>
<b>Total</b>	<b>:13,110 sqft / 1,218m<sup>2</sup></b>
UNIT B	
GROUND FLOOR	:7,835 sqft / 728m <sup>2</sup>
MEZZANINE FLOOR	:5,275 sqft / 490m <sup>2</sup>
<b>Total</b>	<b>:13,110 sqft / 1,218m<sup>2</sup></b>

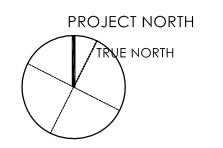


WILSON ARCHITECTURE  
OMM | W


**PROPOSED STANDALONE UNIT 8 - OPTION 2**  
Unit 8 Options\_Retail Warehouse Park, Belgard Road, Tallaght

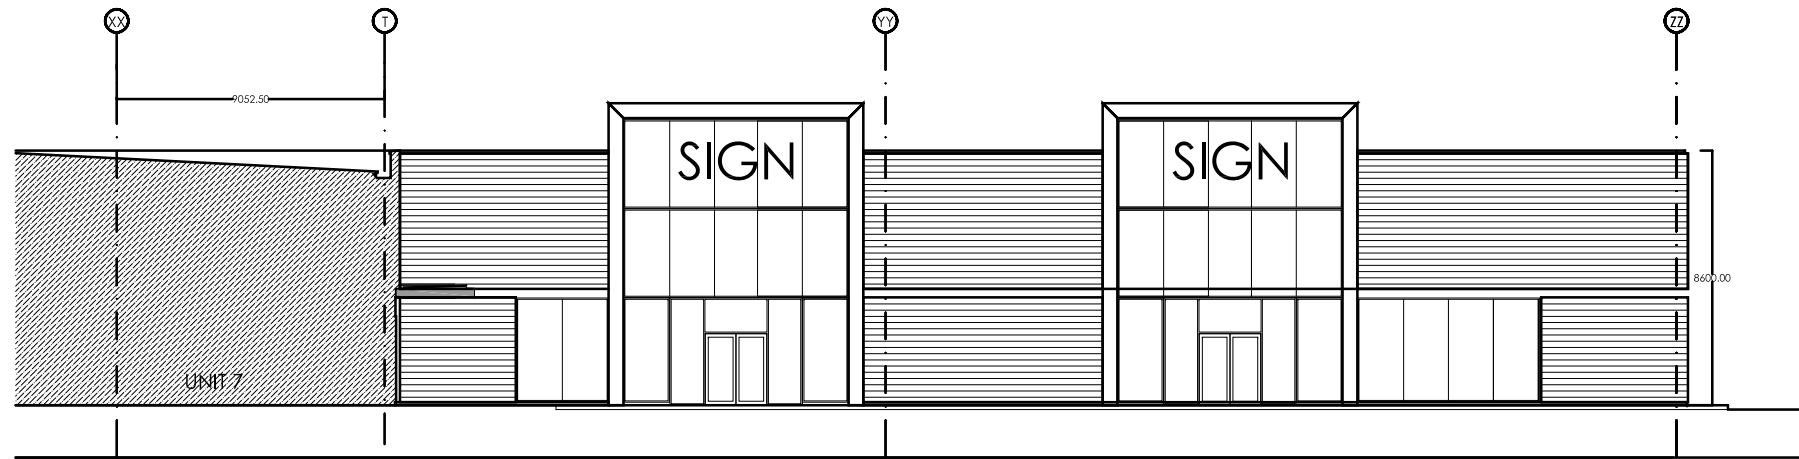

ELEVATION SCALE 1:250

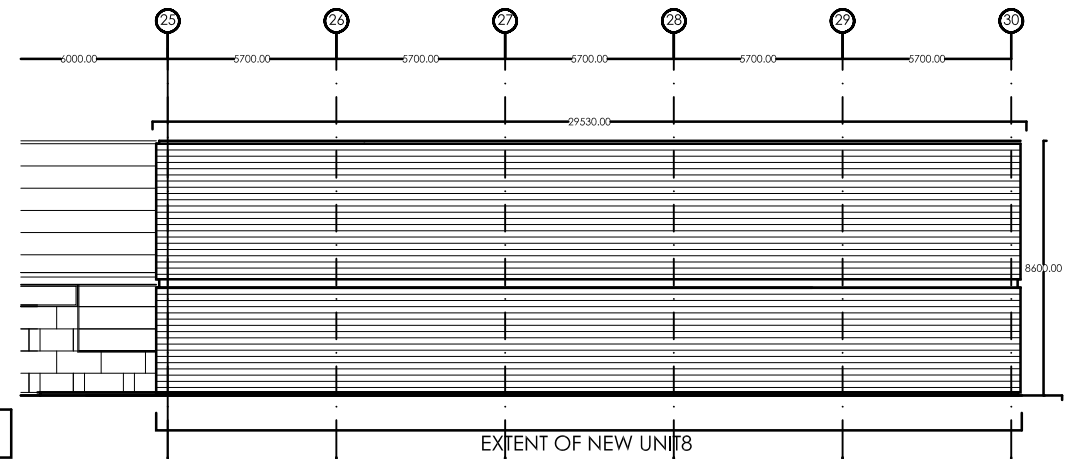

SIDE ELEVATION SCALE 1:250

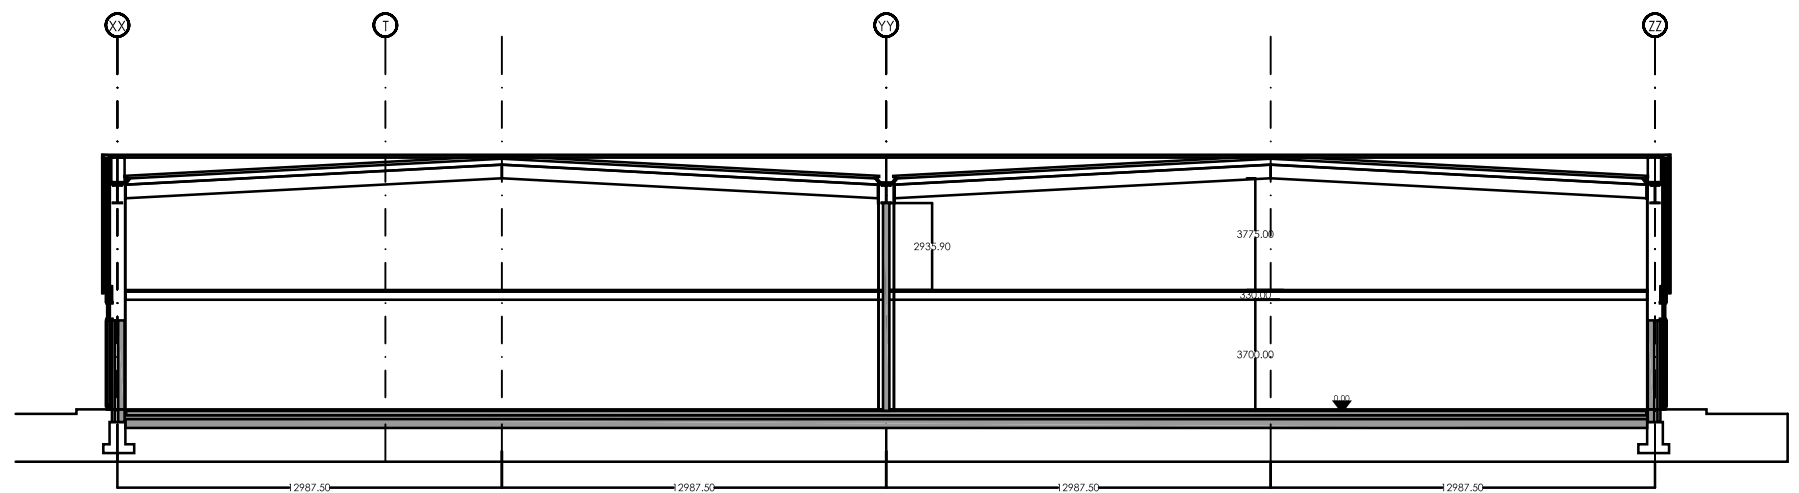

SECTION AA SCALE 1:250



WILSON ARCHITECTURE



**PROPOSED STANDALONE UNIT 8 - OPTION 2**  
 Unit 8 Options\_Retail Warehouse Park, Belgard Road, Tallaght

St Patricks Place, Wellington Road, Cork t: 021 4272070 f: 021 4272250 e: info@wilsonarchitecture.ie  
 36 Pembroke Road Dublin 4 t: 01 9066391  
 © COPYRIGHT This drawing or design may not be reproduced without permission